


INSTALLATION DETAILS

EME520MD LOUVER W/UNIVERSAL FLANGE FRAME

MIAMI-DADE COUNTY, FLORIDA NOTICE OF ACCEPTANCE # 05-0812.07 (EXPIRES 2/23/11)

EME520MD LOUVER W/UNIVERSAL FLANGE FRAME INSTALLATION DETAIL VERTICAL SECTION – JAMB SIMILAR

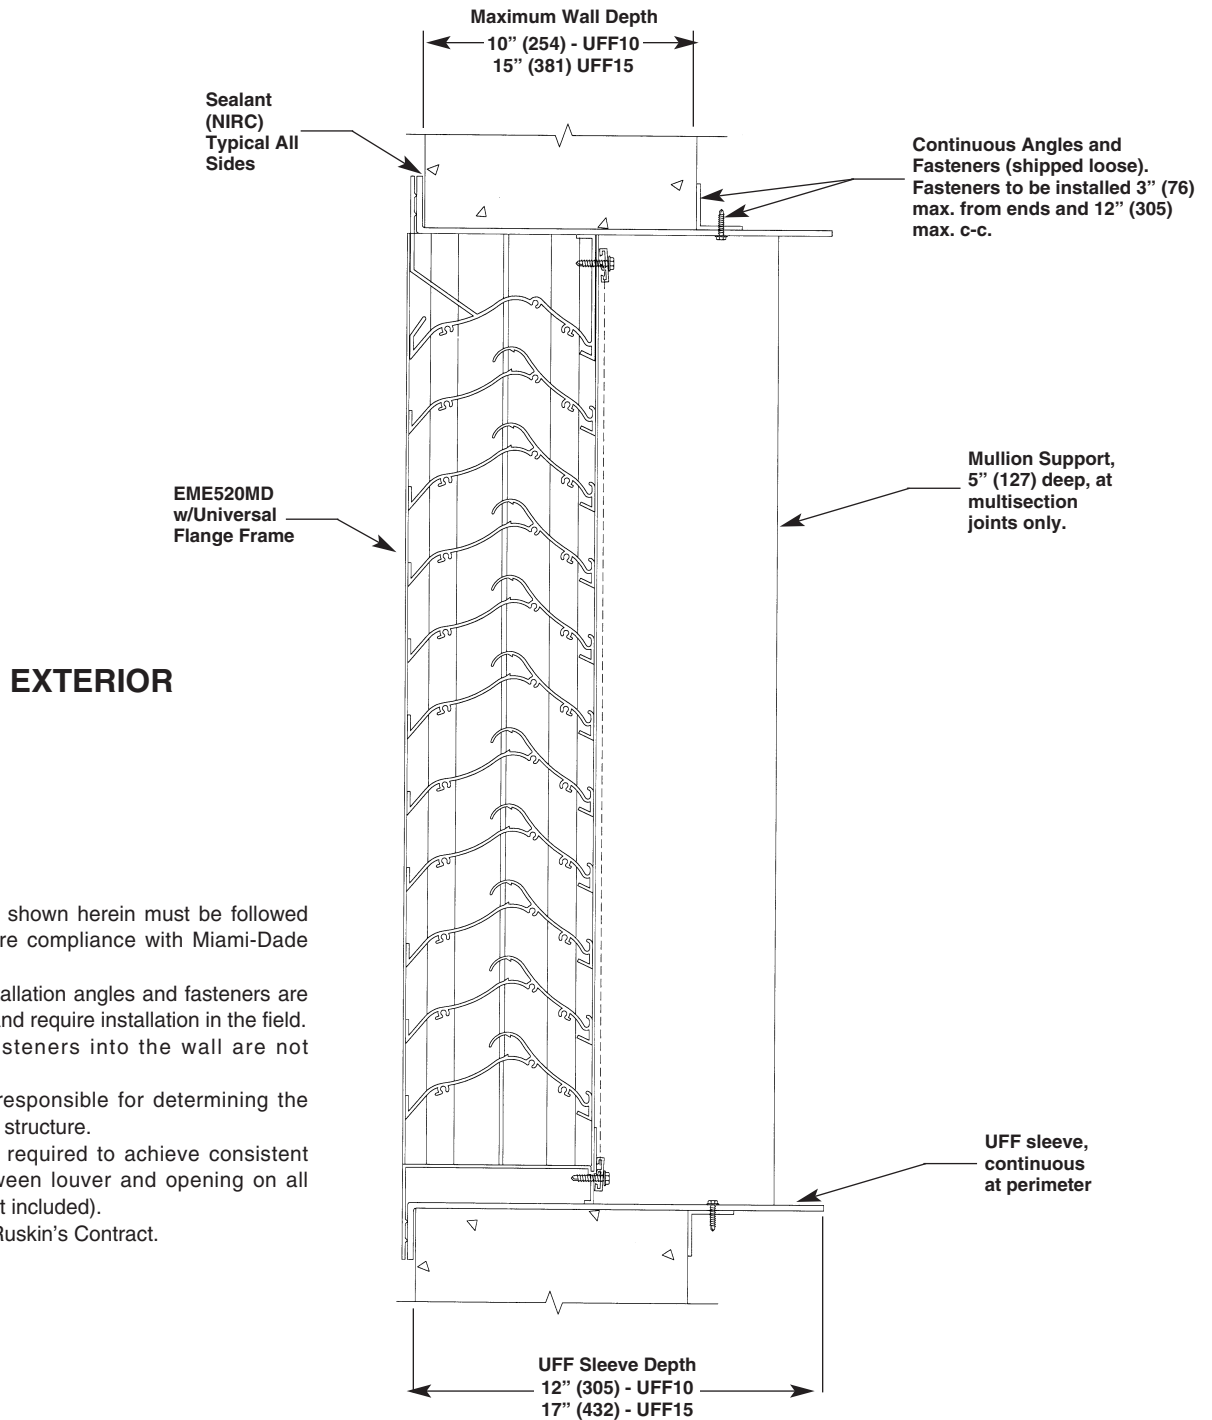

Notes:

1. The installation shown herein must be followed strictly to ensure compliance with Miami-Dade NOA.
2. Continuous installation angles and fasteners are shipped loose and require installation in the field.
3. Anchors or fasteners into the wall are not required.
4. Ruskin is not responsible for determining the suitability of the structure.
5. Shims may be required to achieve consistent clearance between louver and opening on all sides (shims not included).
6. NIRC – Not in Ruskin's Contract.



3900 Dr. Greaves Rd.
Kansas City, MO 64030
(816) 761-7476
FAX (816) 765-8955
www.ruskin.com